


AGREEMENT
 ENVIRONMENTAL IMPACT LINE
 AND FLOOD LINE. NO CONSTRUCTION BEYOND EITHER.
 CROWN OWNED

RICHARD MACKIE, 1550 GORDON PLACE
 REBEL COWICHAN DIST. B-C
 VOR 1M0
 (250) 746-6586

DL 4026
 LOTS 1, 2, 3, 5, 7, 8, 11 of Plan 2071
 LOTS 1, 2, 4, 5, 6, 8, 10, 11, 13
 LOTS 1, 2, 3, 5, 6, 7, 9, 10, 11, 13
 BLC Plan 1927

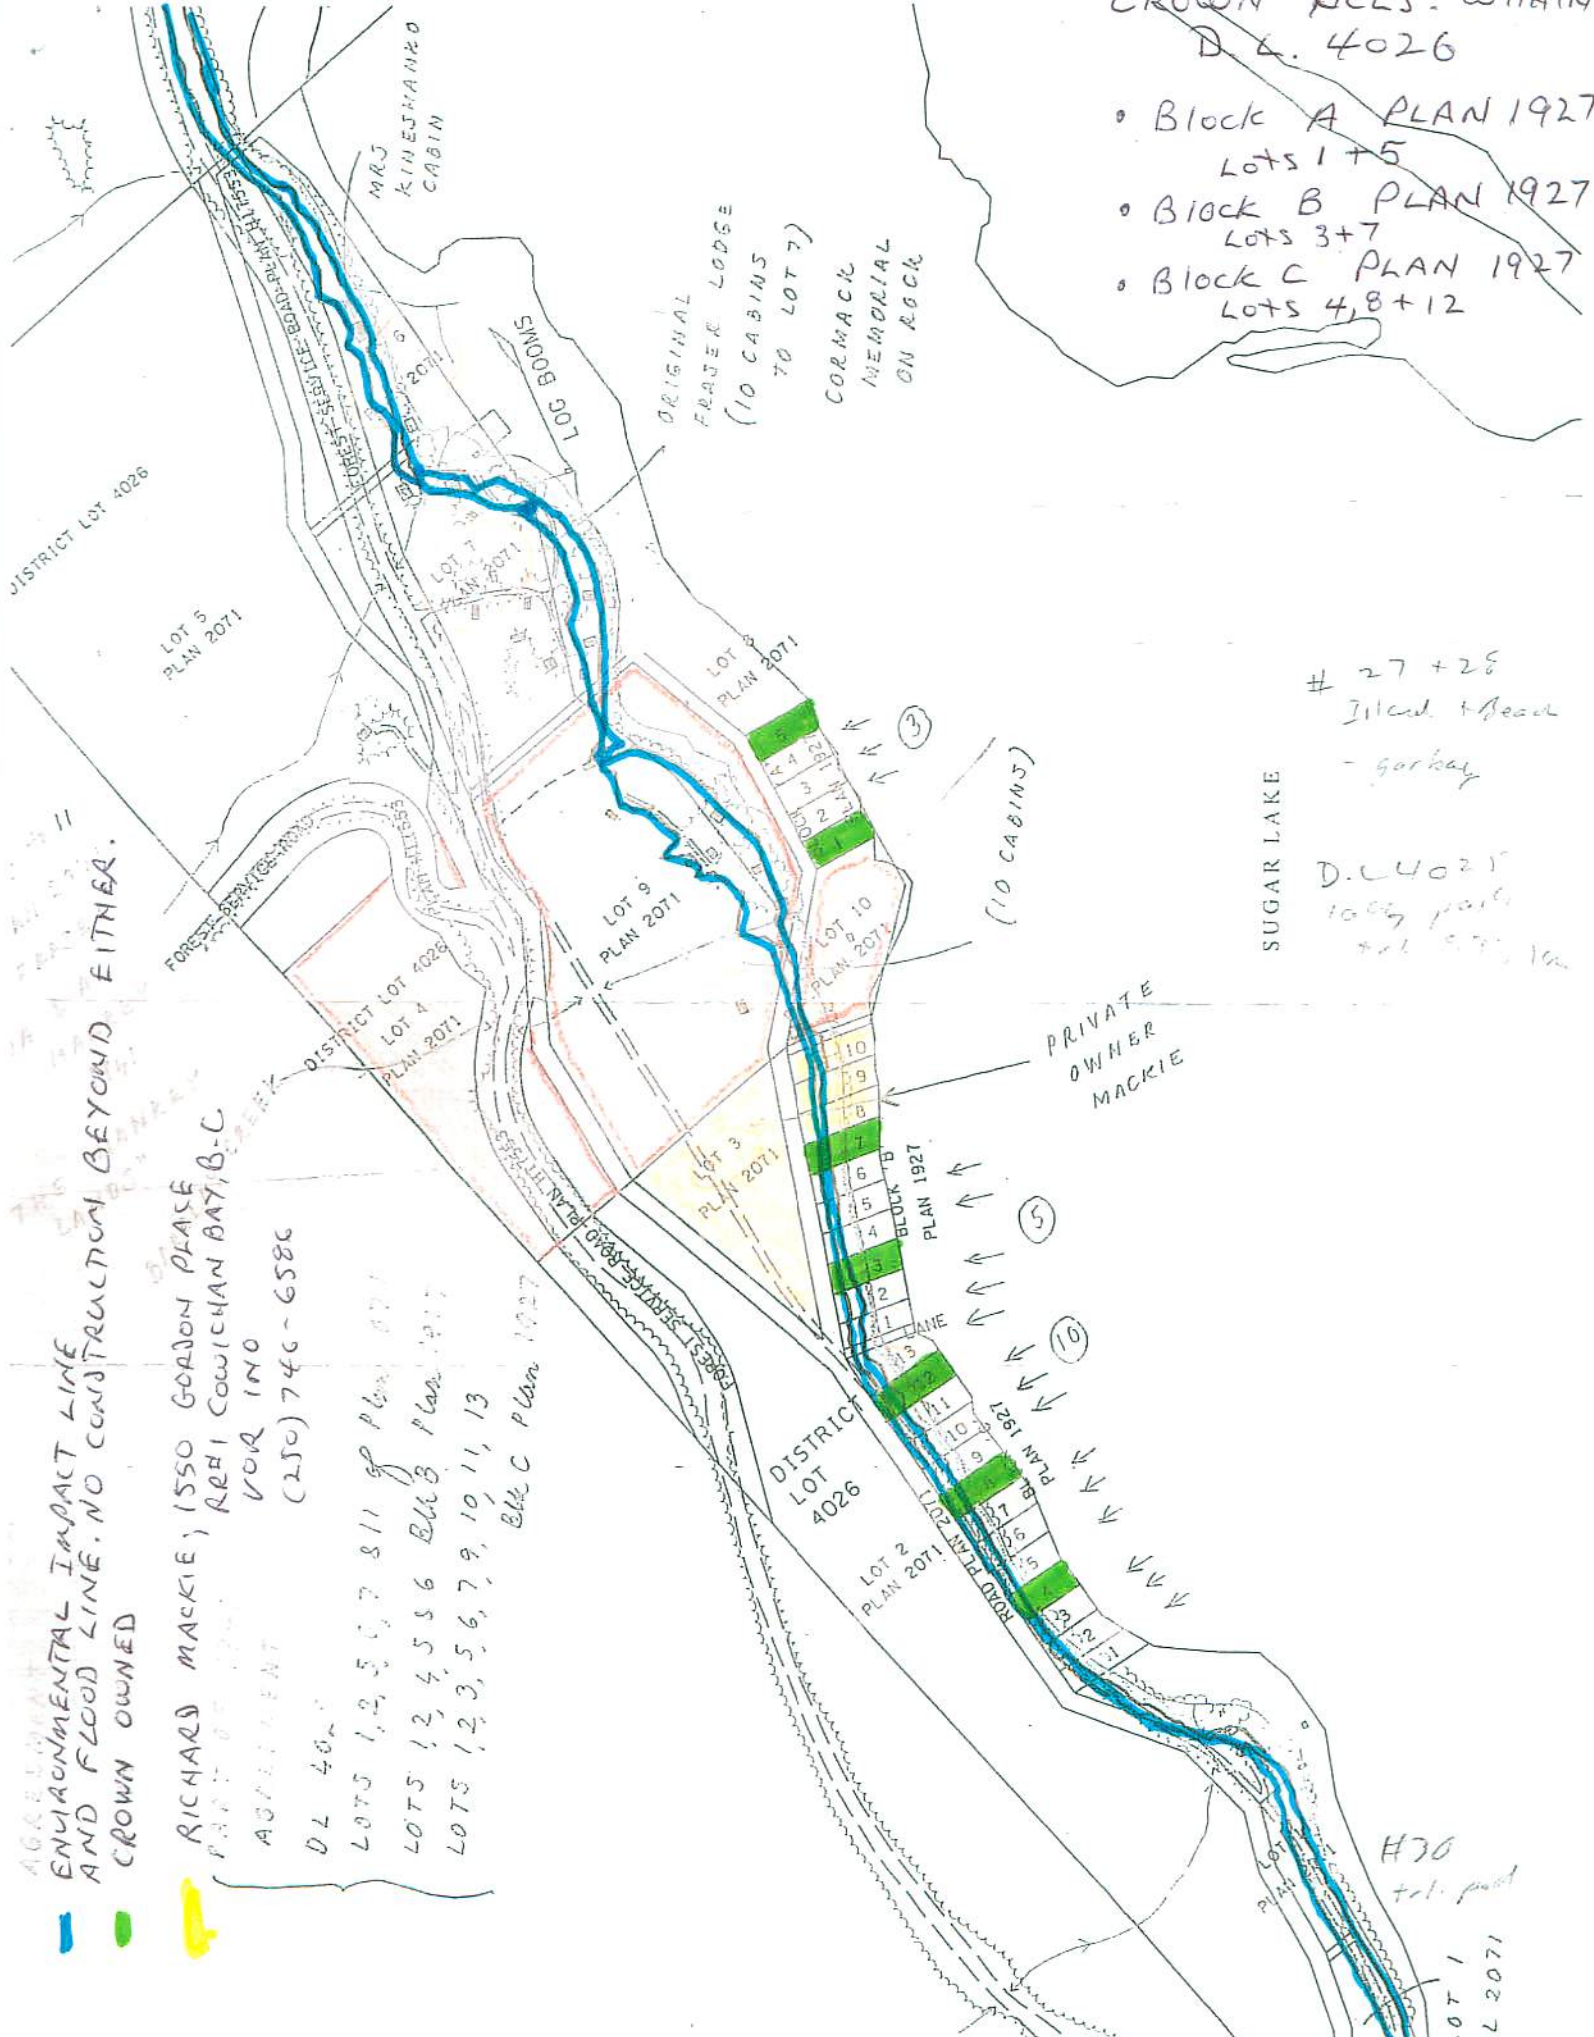

CROWN PCLS. WITHIN
 D.L. 4026
 • Block A PLAN 1927
 Lots 1+5
 • Block B PLAN 1927
 Lots 3+7
 • Block C PLAN 1927
 Lots 4, 8+12

27 + 28
 Jilced + dead
 - gorkay
 D.L. 4026
 100% park
 + 1.5% 1m

PRIVATE
 OWNER
 MACKIE

H30
 + 1.5% pool

LOT 1
 PL 2071