


SKETCH PLAN TO ACCOMPANY APPLICATION FOR CROWN LAND  
ADJACENT TO LOT 1, PLAN 9827, D.L. 56, O.D.Y.D.

SCALE 1: 250 ( ALL DISTANCES IN METRES )

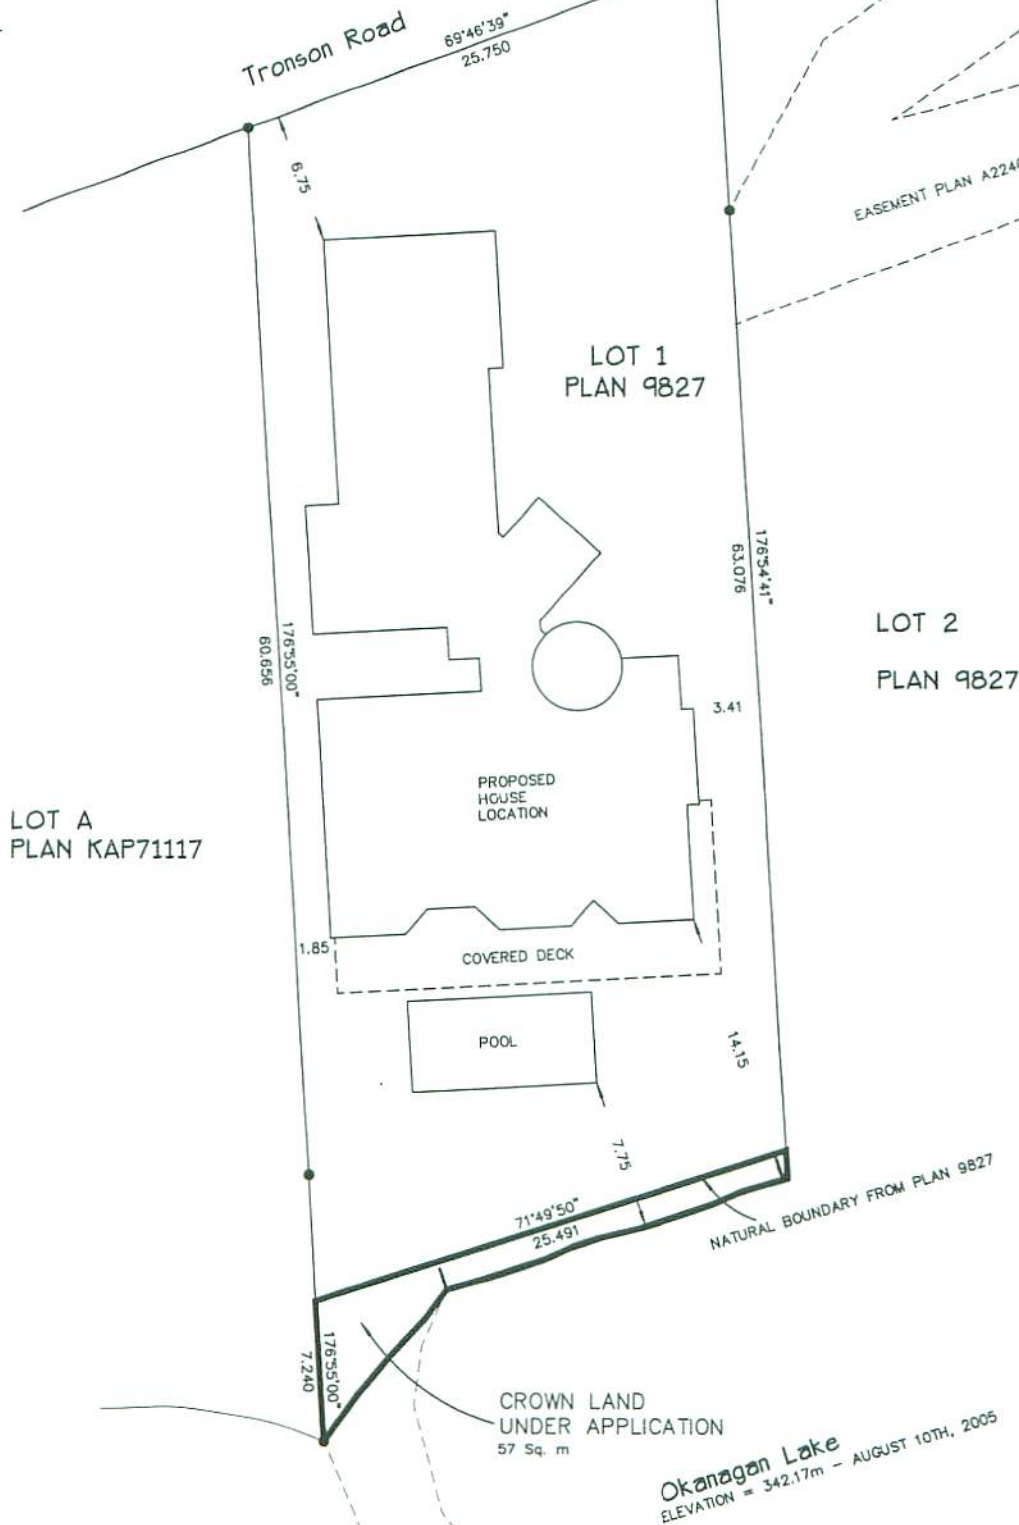

● DENOTES STANDARD TYPE 5 IRON POST FOUND  
REVISED JULY 7TH, 2006  
REVISED MARCH 3RD, 2006  
FEBRUARY 15TH, 2006  
THIS PLAN IS PREPARED FOR THE USE OF:  
DUCHARME

RUSSELL N. SHORTT  
British Columbia Land Surveyor

2801-32nd STREET, VERNON, B.C. Phone 545-0511

FAX: 545-2741  
FILE No. 24155L  
F.B. 1095 Pg. 13  
20060206.1607