
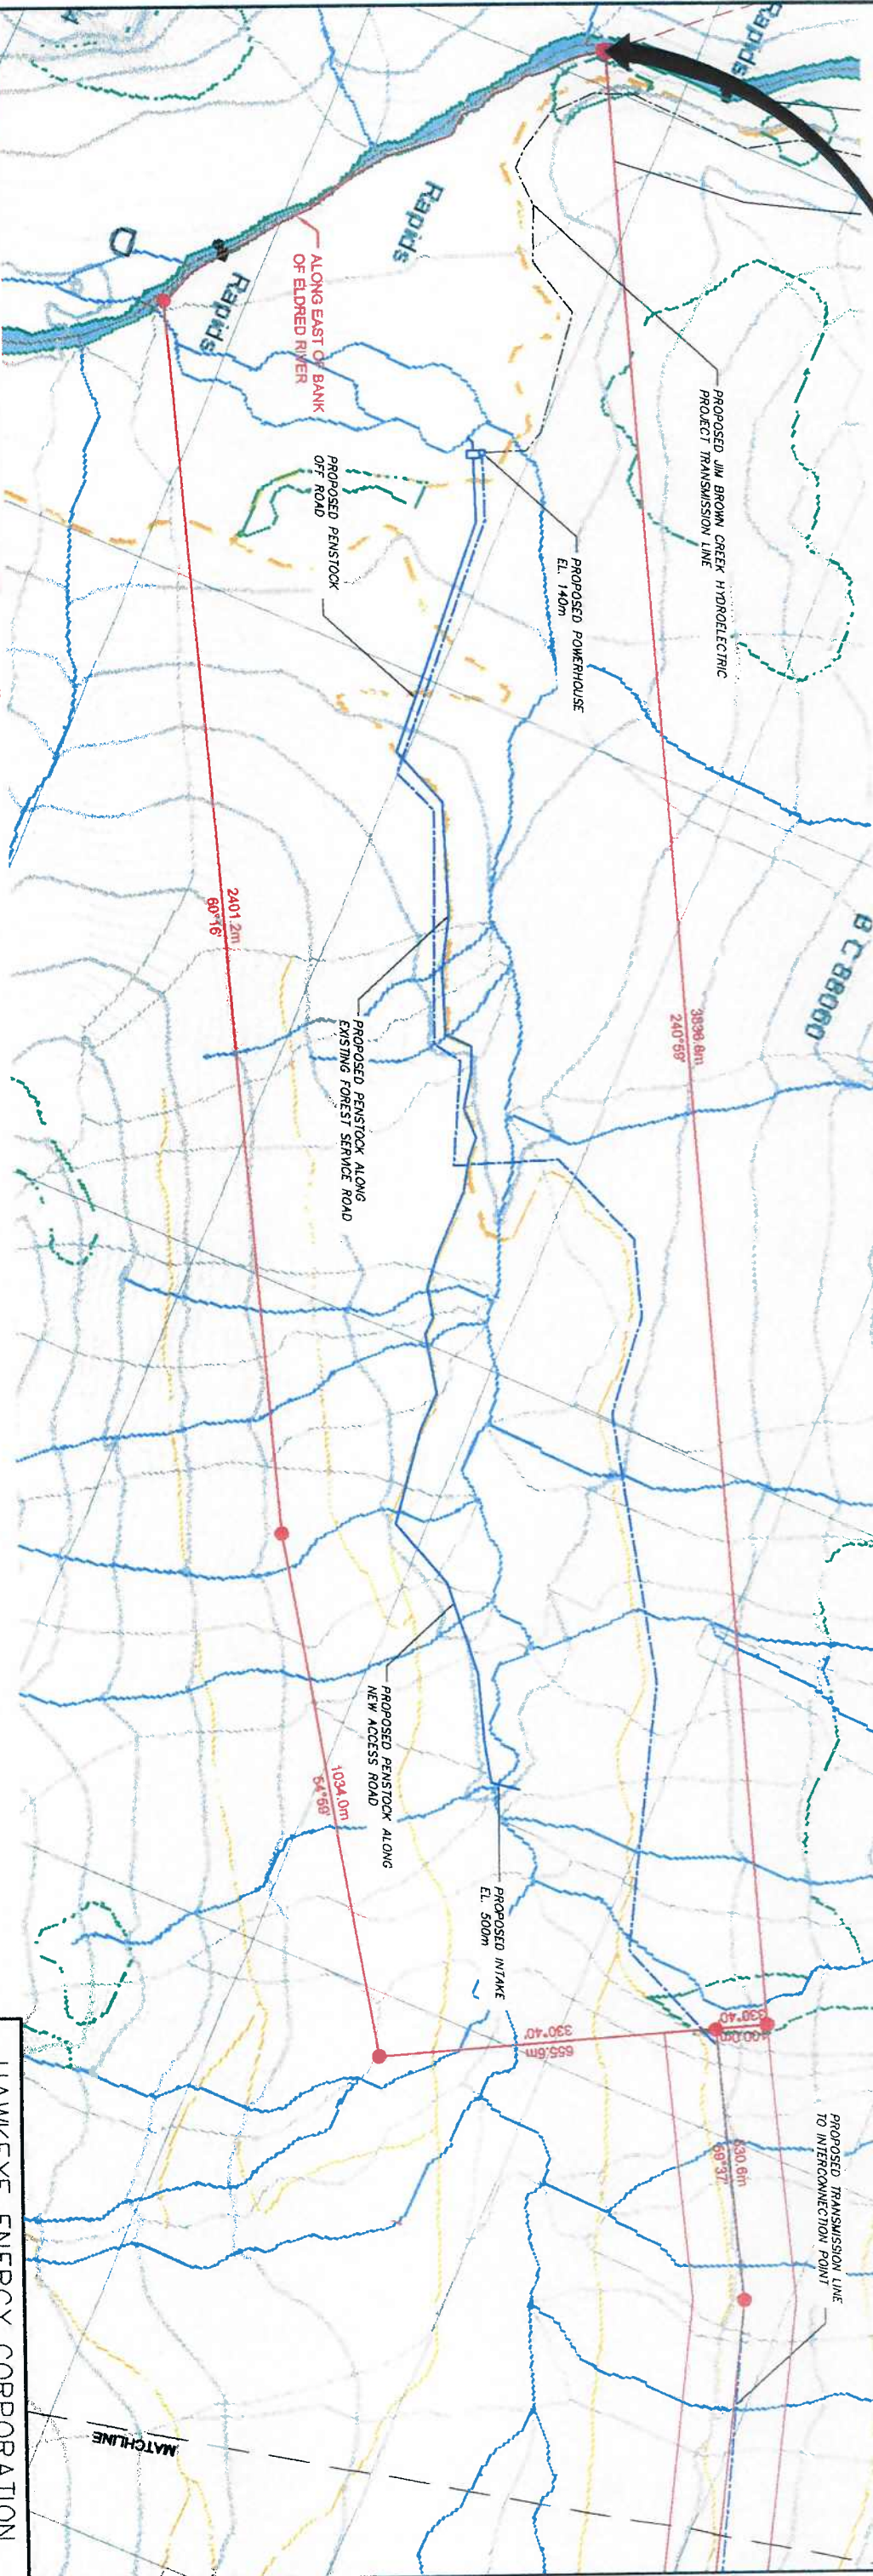


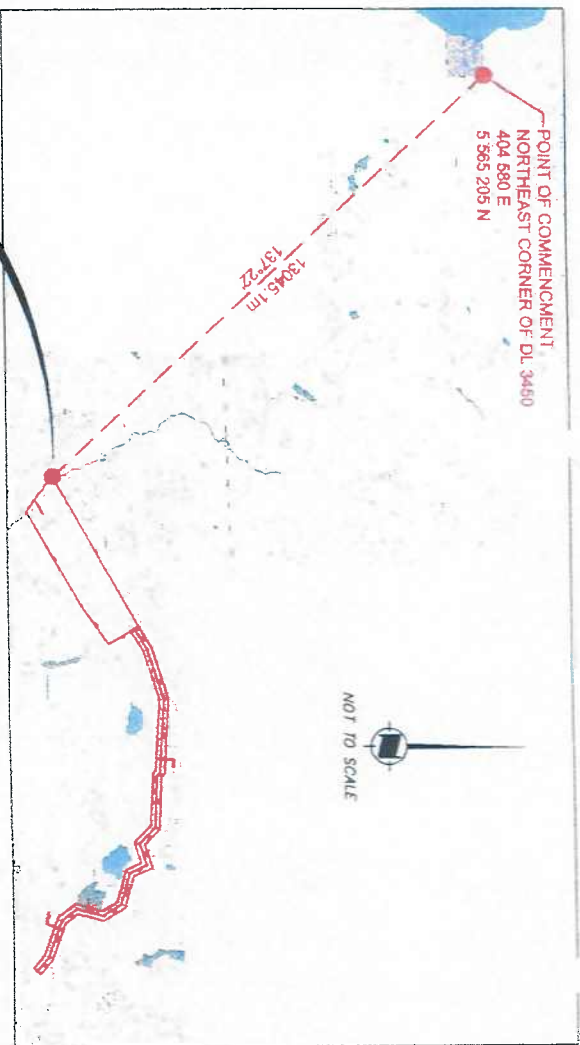

CROWN LAND APPLICATION AREAS:

INTAKE, PENSTOCK, POWERHOUSE, TRANSMISSION LINE &
ACCESS ROADS = 314 ha

TRANSMISSION LINE = 188 ha

TOTAL = 502 ha

BASE MAP: COMPILED FROM BC ONLINE CADASTER IMAGES
SCALE 0 100 200 300 400 metres

HAWKEYE ENERGY CORPORATION
ZZ CREEK (SOUTHEAST TRIBUTARY TO ELDERD
RIVER) HYDROELECTRIC PROJECT
CROWN LAND APPLICATION AREA

FIGURE 9A

DATE JUL 2007

DWG. No.

R 0