


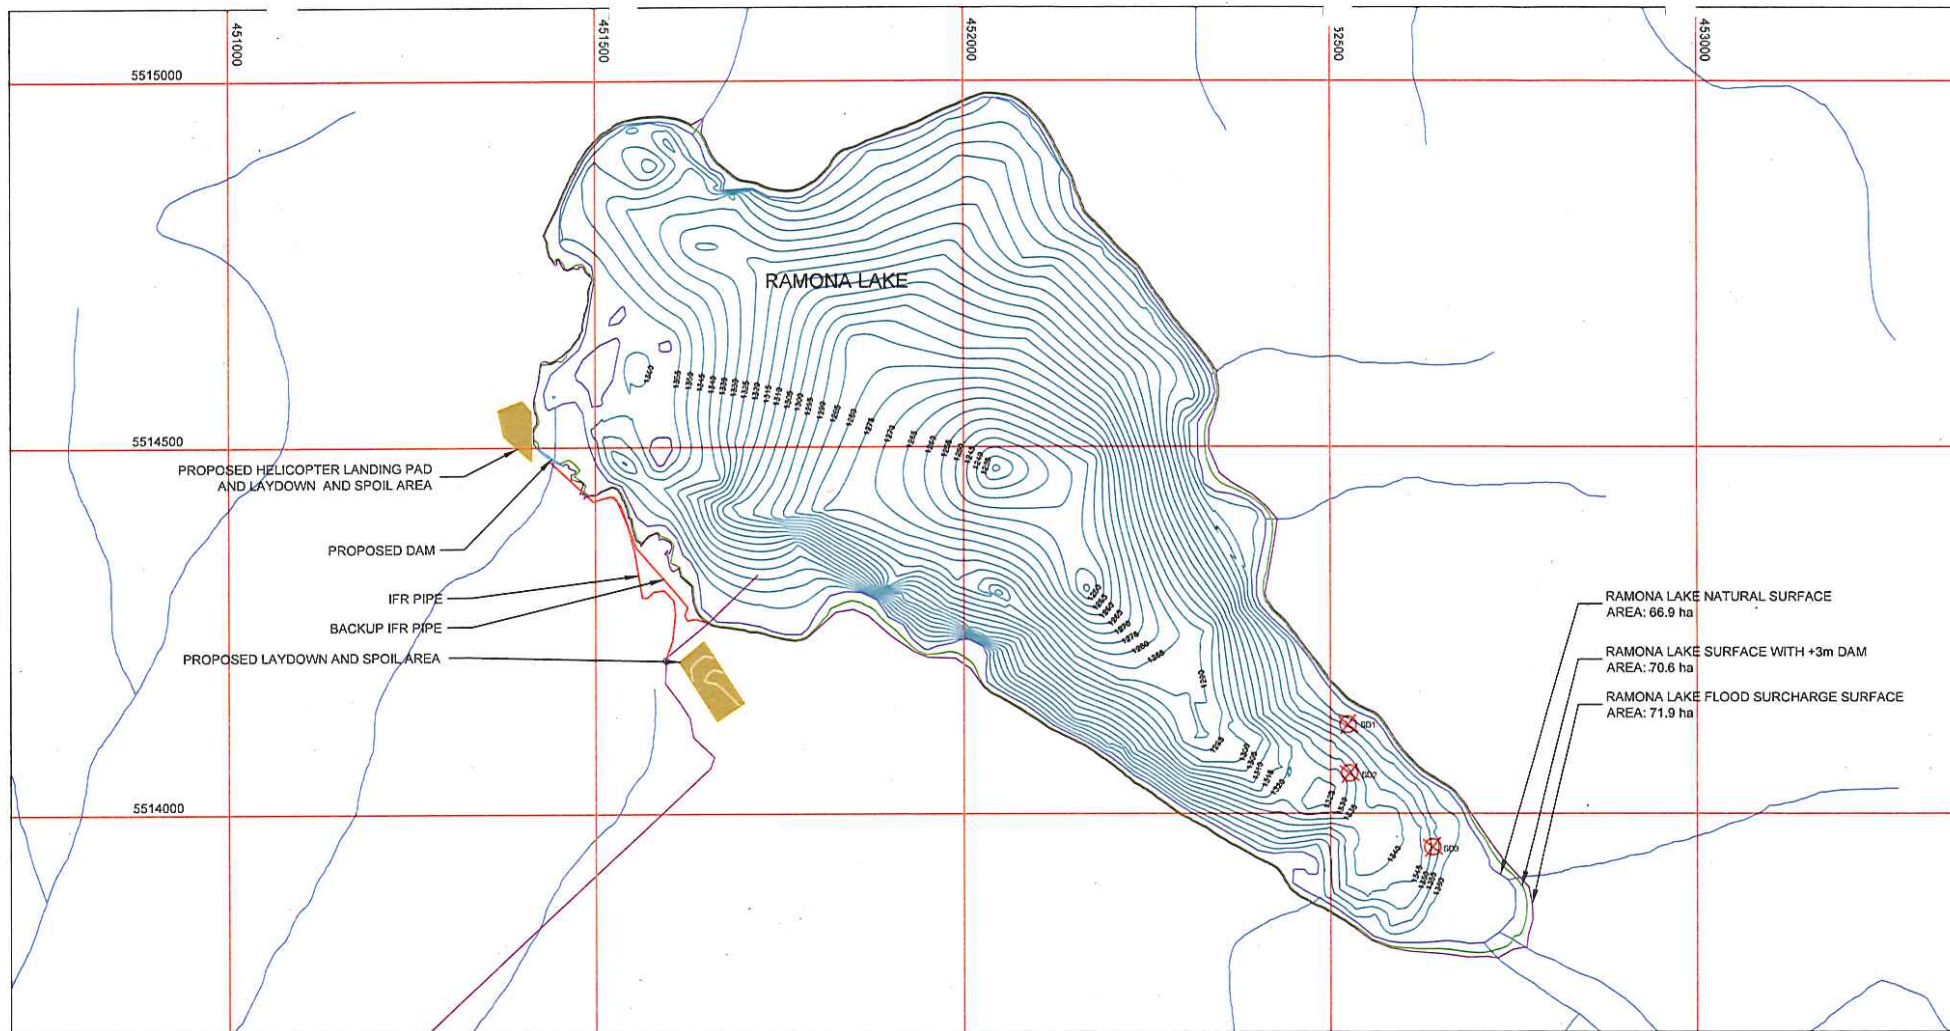

LEGEND

- RAMONA LAKE SURFACE
- STREAM
- 20m TRIM CONTOUR
- 5m FLOOD AREA
- 5m FLOOD SURCHARGE AREA
- 10m BATHYMETRY CONTOUR
- 2m BATHYMETRY CONTOUR

NOTES:

1. CONTOUR LINES DERIVED FROM LAKE BATHYMETRY
2. GRID FROM UTM 10N NAD83
3. NOT FOR CONSTRUCTION
4. 20m TRIM CONTOURS FROM LANDDATA BC

UPPER RAMONA LAKE BATHYMETRY

125 0 125 250 375 m

SCALE 1:6,500

REVISIONS

NO.	BY	DATE	APP'D	DESCRIPTION
0	MND	2010.11.17		CREATED DRAWING USING BATHYMETRY DATA COLLECTED OCT 21, 2010 AND POINTS FROM GIBBS BATHYMETRY
1	MND	2011.09.08		ADDED LAND DATA AND LANDDATA BC CONTOURS
2	MND	2011.02.23		ADDED CONTOUR LABELS
3	MND	2011.03.13		EDITED IFR PIPE
4	MND	2011.03.17		EDITED STORM SURGE LAYER TO END AT DAM



RENEWABLE POWER CORP,
666 GIBSONS WAY
GIBSONS, BC
V0N 1V0

DWG
3.6